





KING ONE DESIGN	Exhibition	Location	Client	Booth No	Booth Size	Move in	Move out	Period	Designer	Contact	Unit:cm	OM	Yu Zu Lou
	AMB 2022	Stuttgart/Germany	TANSHING	Hall 1, booth Z233 1Z233	600*700cm	09/02-12 07:00-20:00	09/17 20:00-24:00 09/18-21 07:00-20:00 09/22 07:00-18:00	2022 Sep 13 - 17	Yu Zu Lou	Lynn	Scale	2D	Schnee

2 Location

Client:TANSHING
Booth No.Hall 1, booth Z233 1Z233
Size:42sqmStand
Dimensions:600*700cm
Open Sides:2

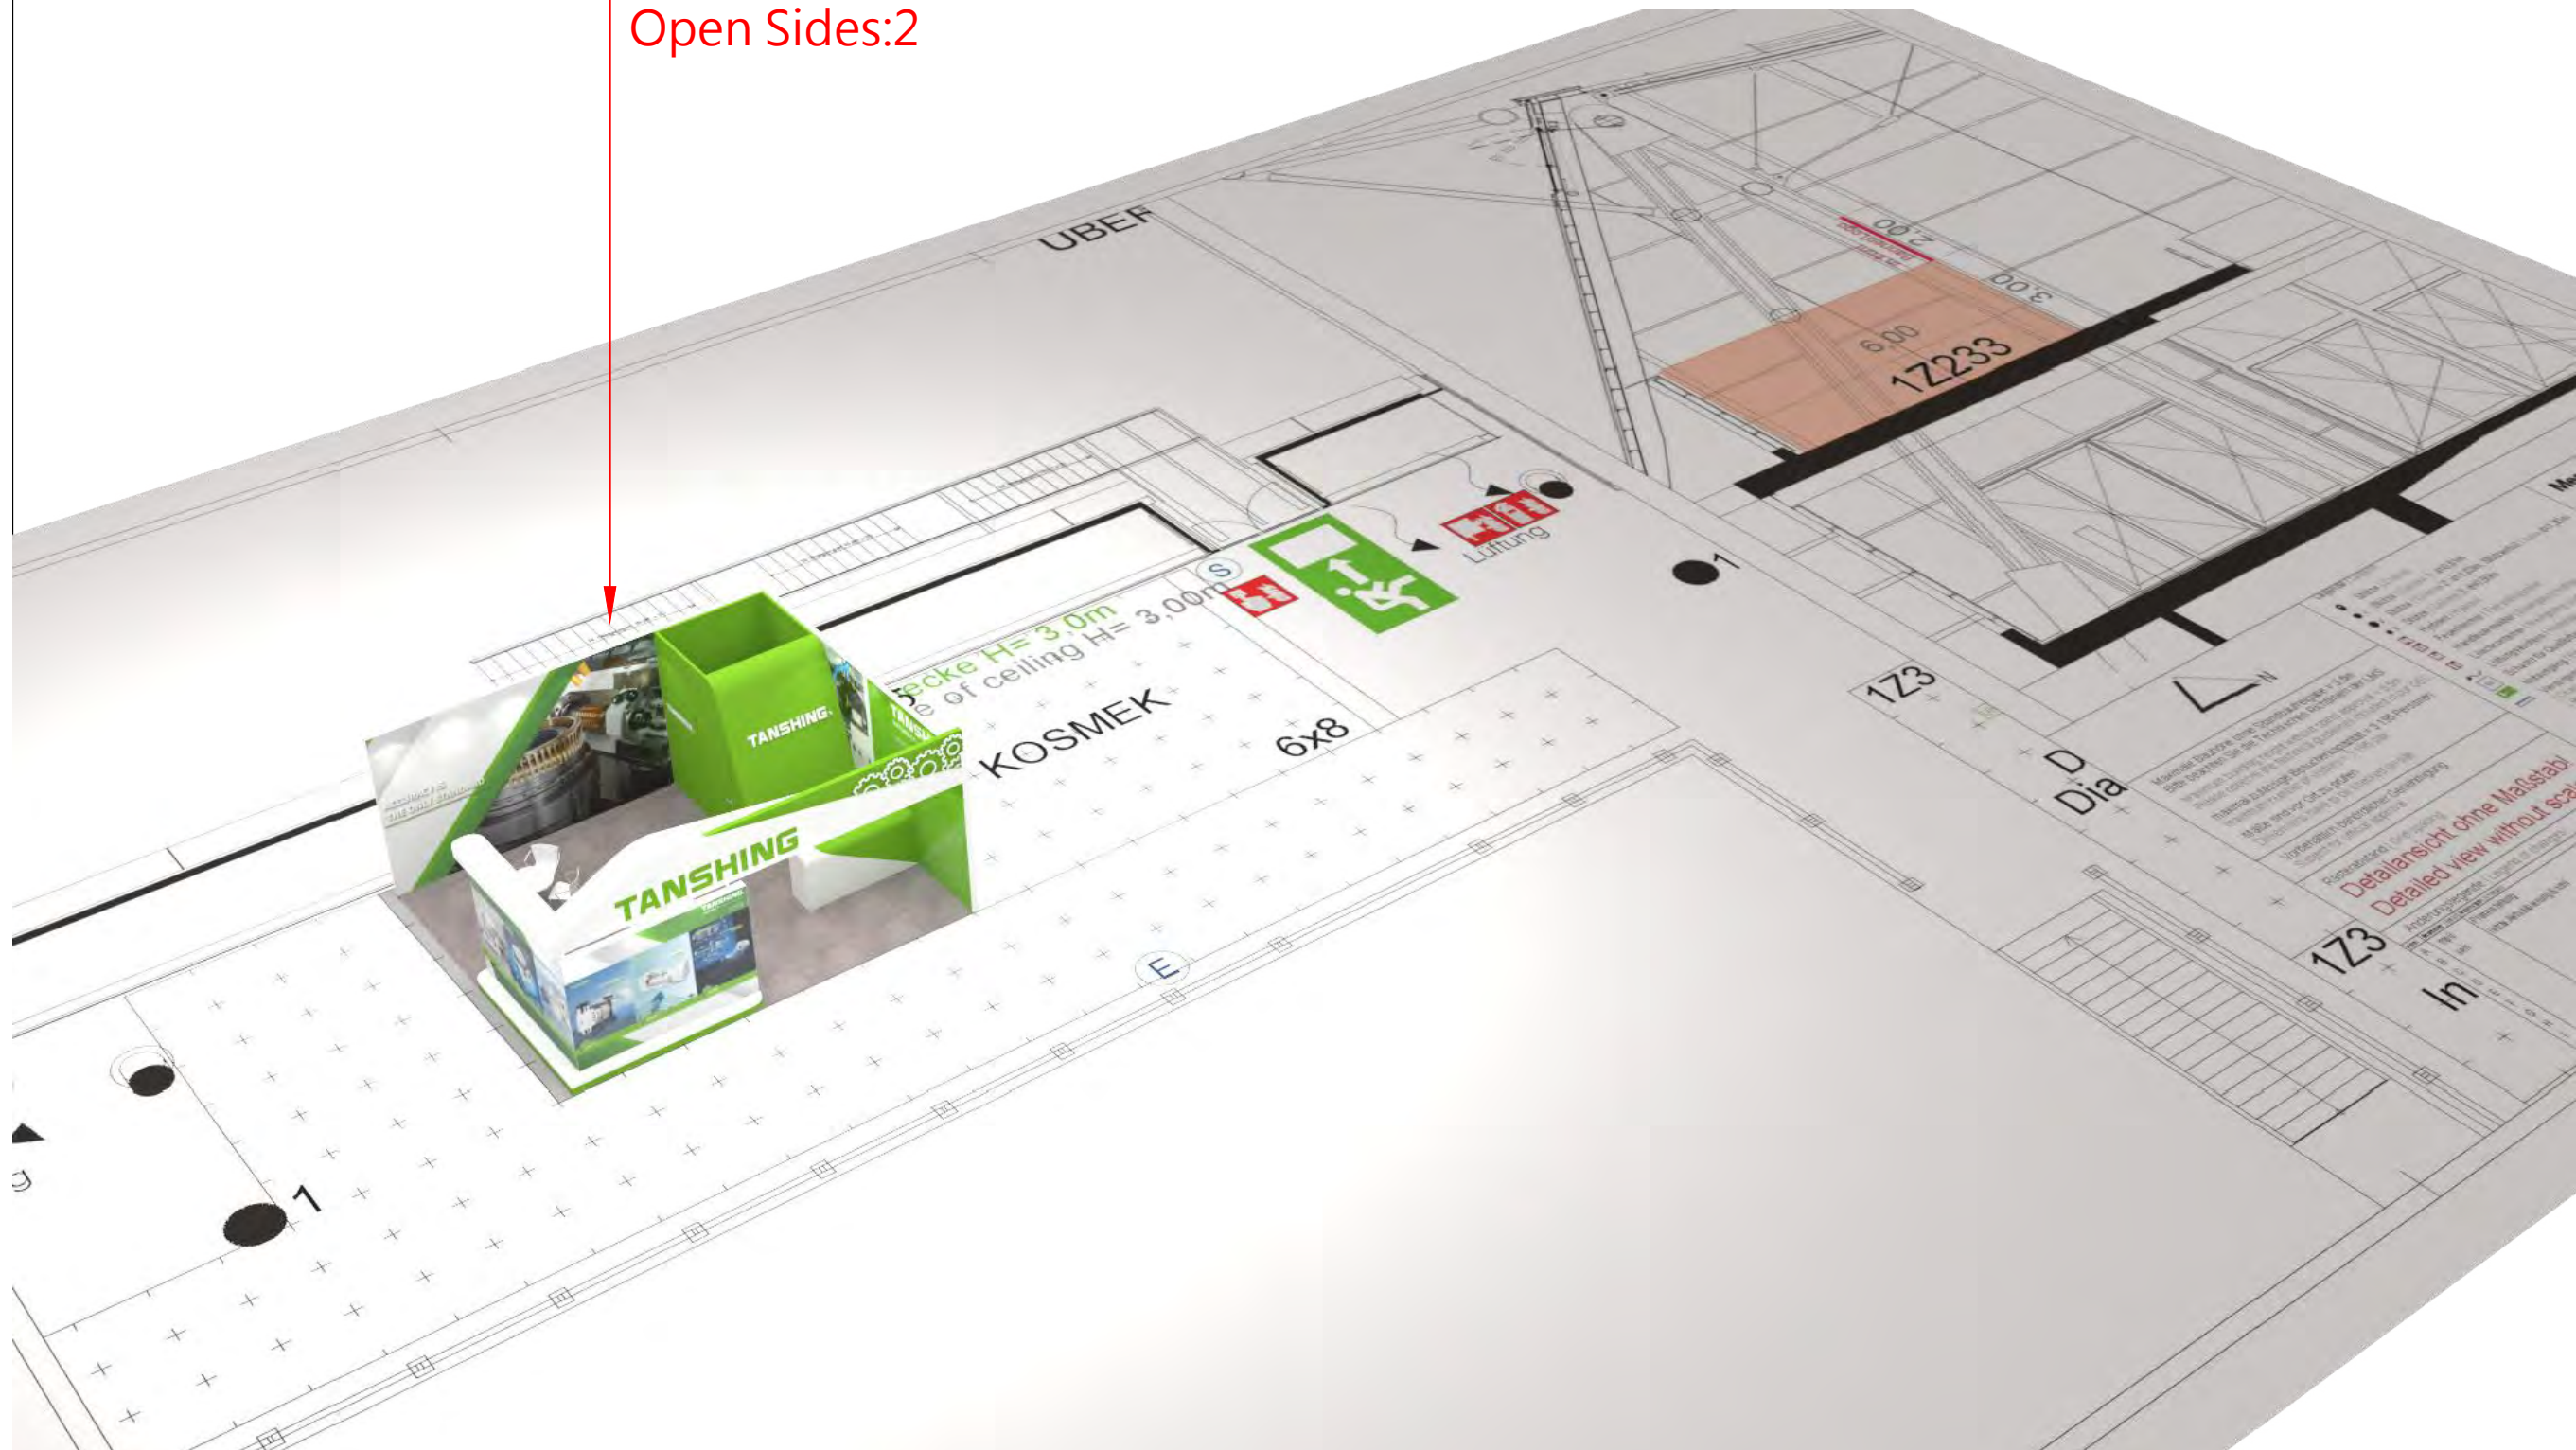


	Exhibition	Location	Client	Booth No	Booth Size	Move in	Move out	Period	Designer	Contact	Unit:cm	OM	Yu Zu Lou
	AMB 2022	Stuttgart/Germany	TANSHING	Hall 1, booth Z233 1Z233	600*700cm	09/02-12 07:00-20:00	09/17 20:00-24:00 09/18-21 07:00-20:00 09/22 07:00-18:00	2022 Sep 13 - 17	Yu Zu Lou	Lynn	Scale	2D	Schnee

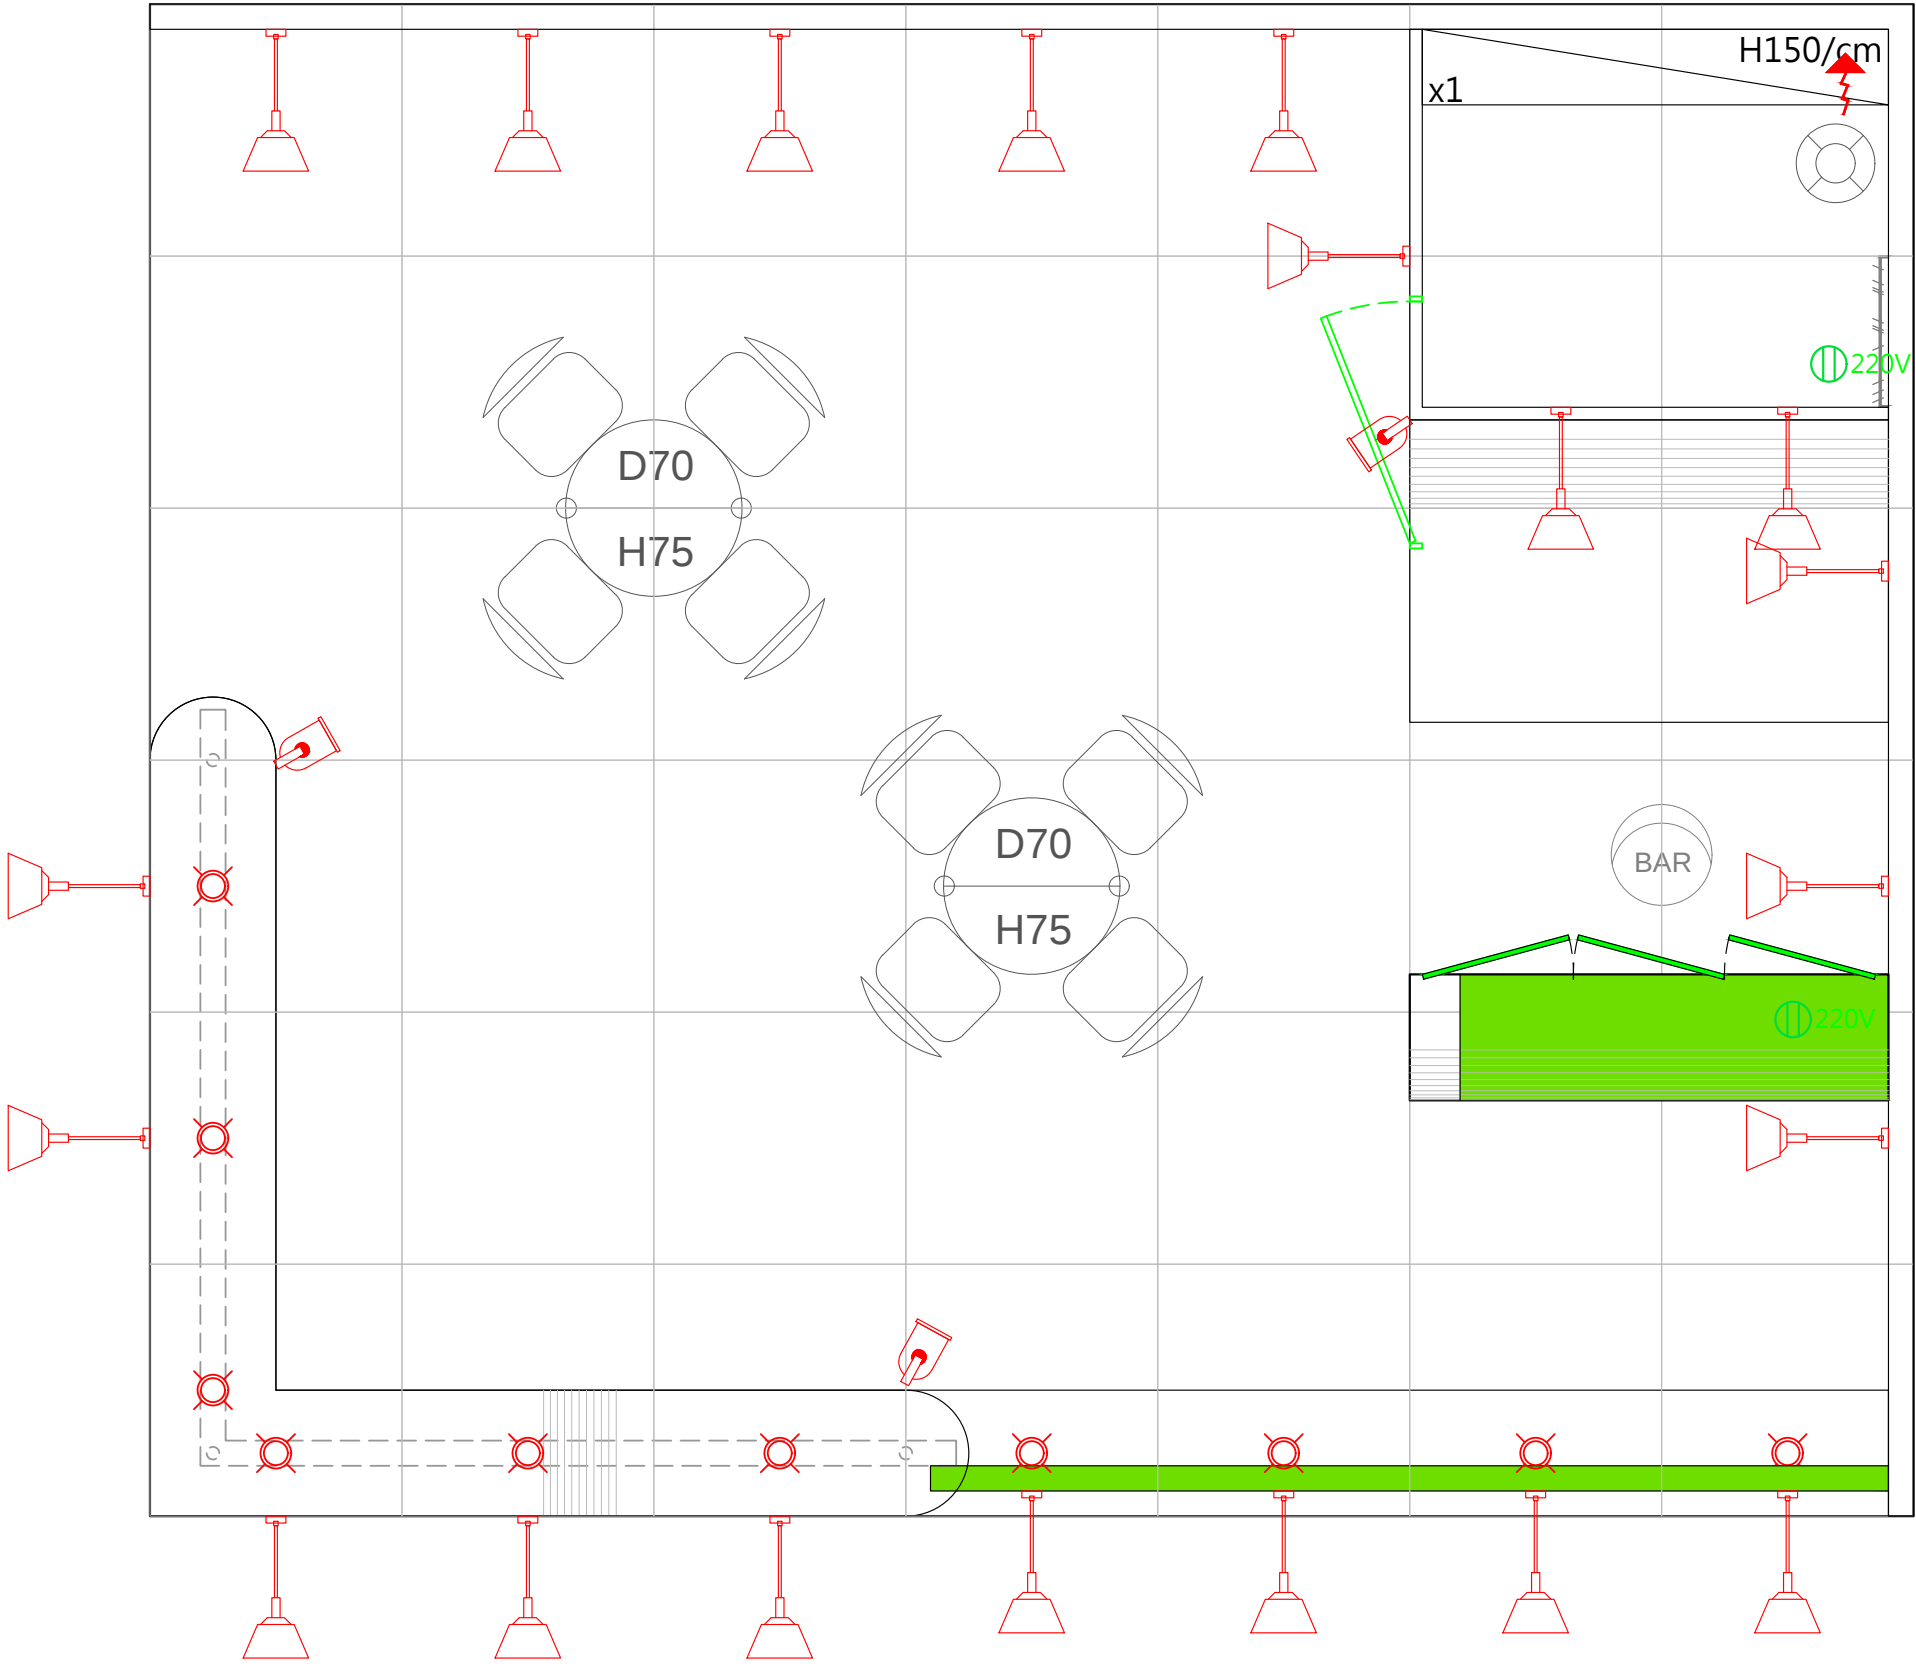

Lighting ICON

symbol	Content	Quantity	Image
	Long Arm Light /White	20	
	HQI Spot Light	3	
	Inset lighting	10	
	Socket 220v	2	

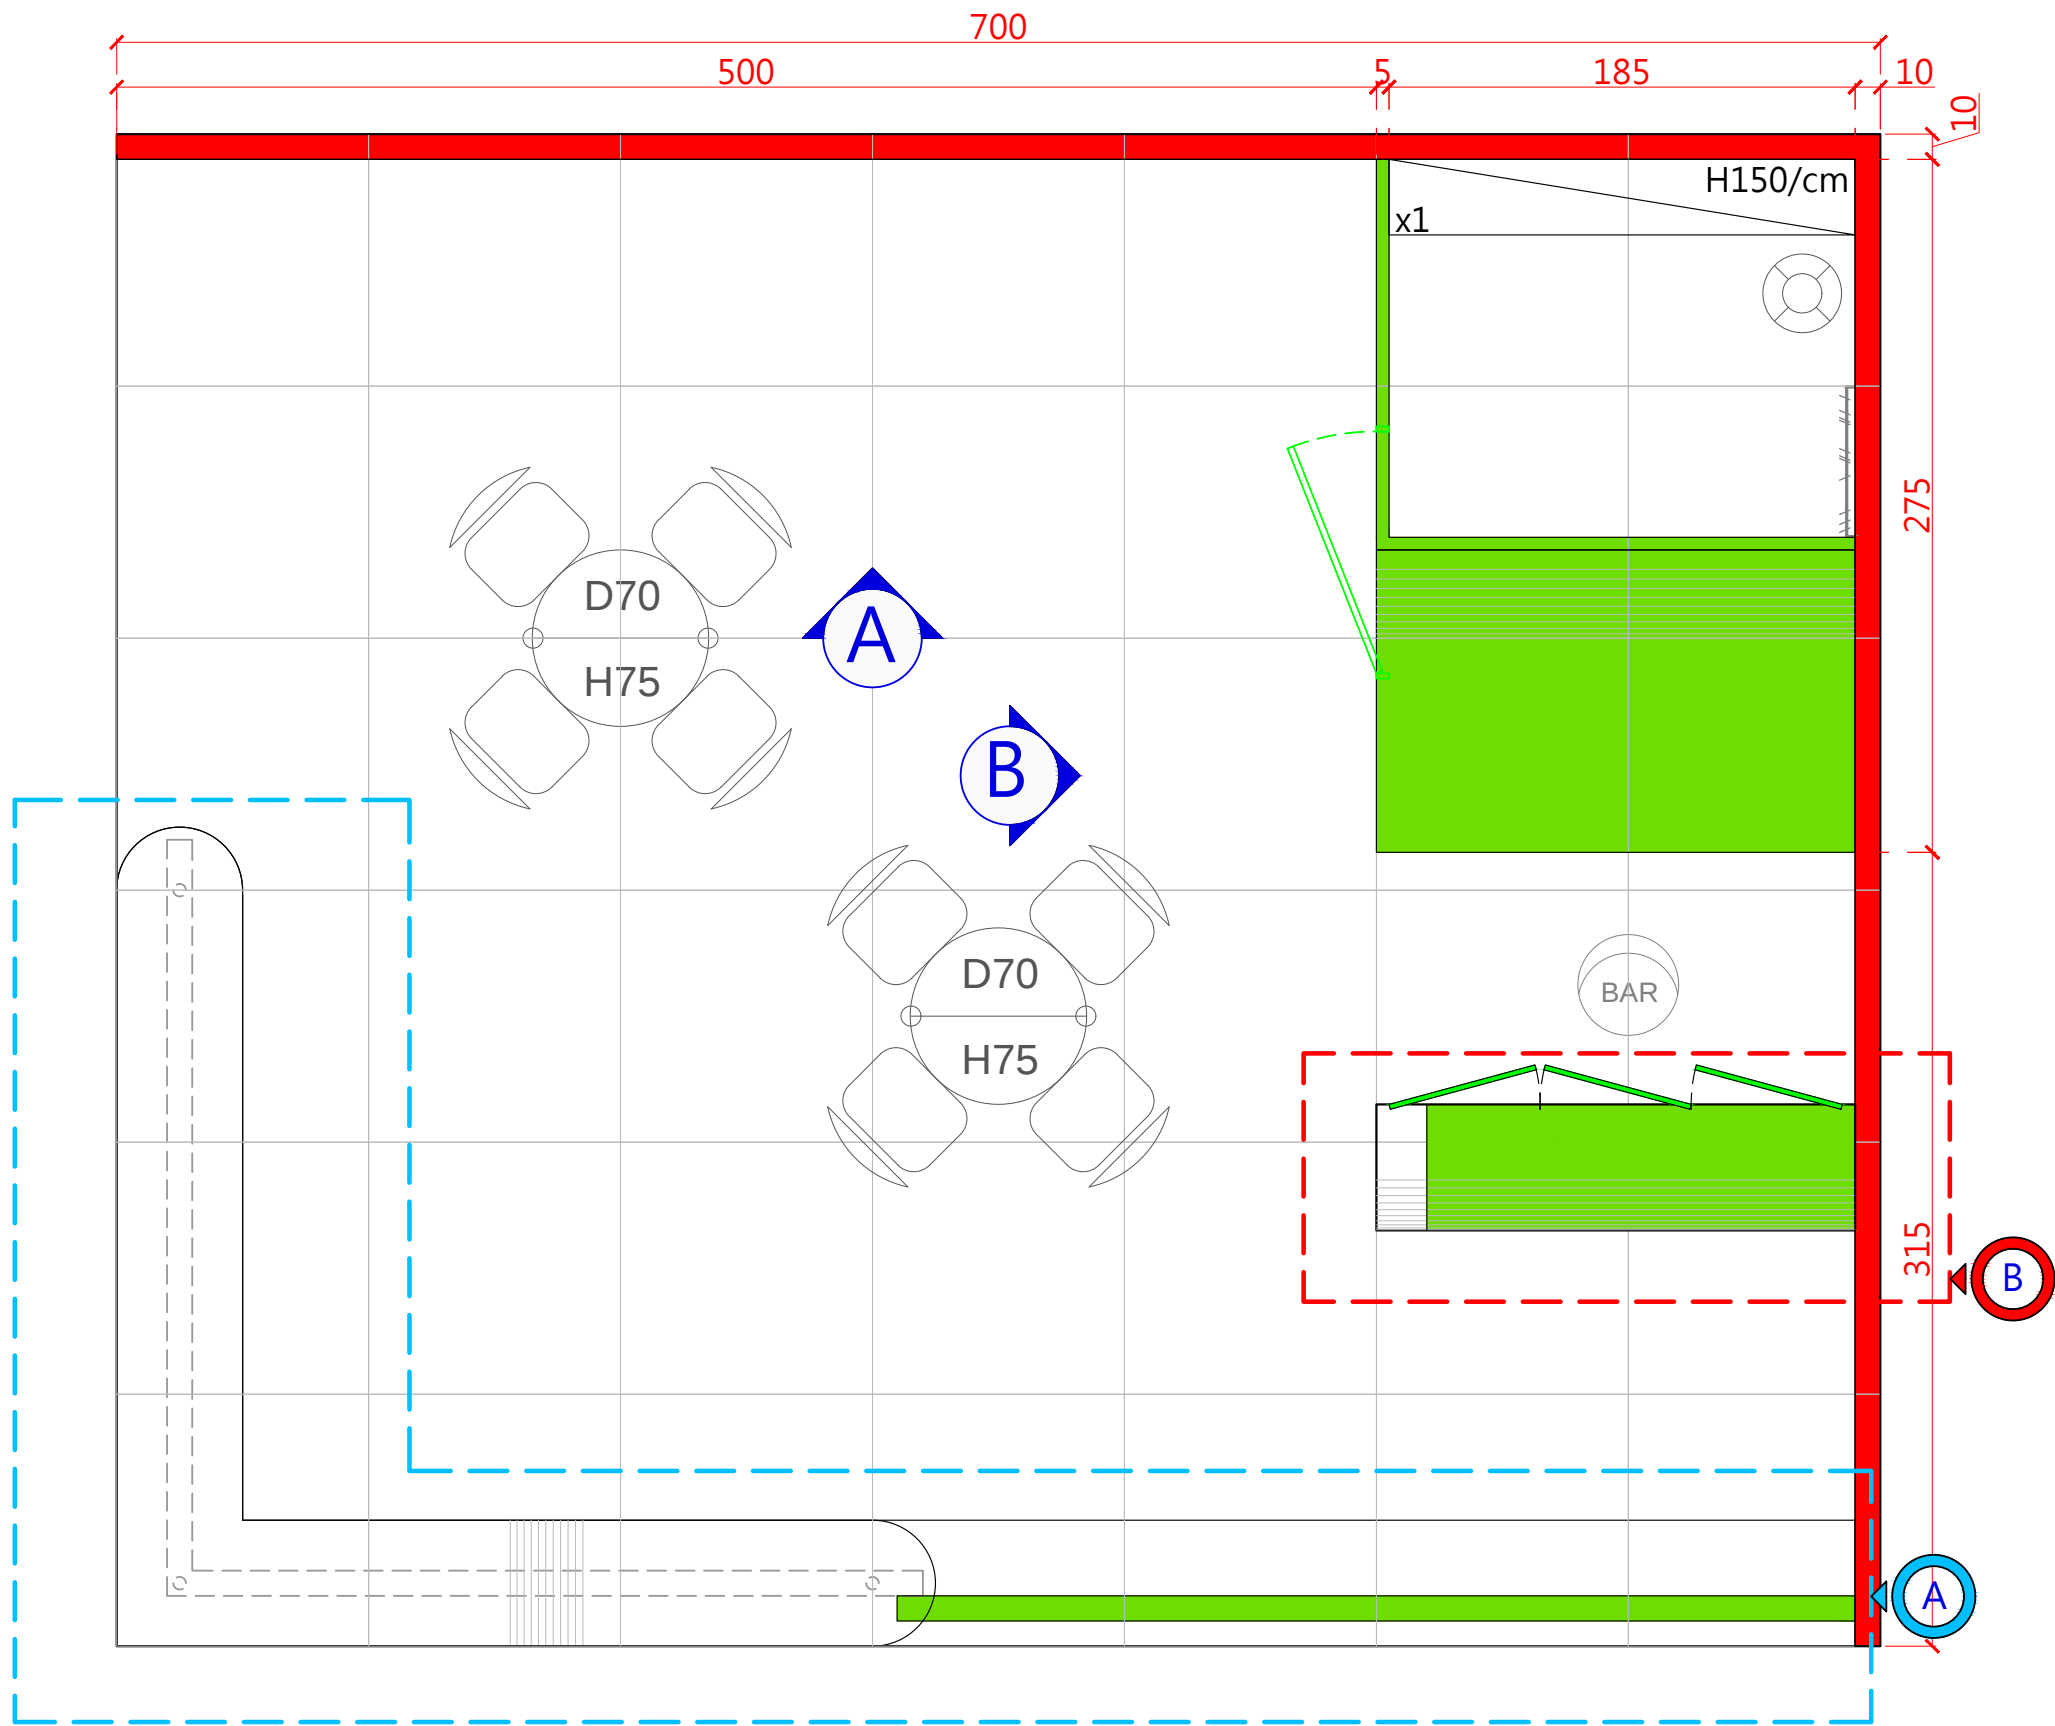

Detail View

symbol	Content	Page
	show stand	P.06-07
	Information	P.08

Furniture

symbol	Content	Quantity	Image
	LEY 2 BAR STOOL white	1	
	ROUND STANDARD TABLE	2	
	Trash	1	
	GILBERT CHAIR-WHITE	8	
	Coat track	1	

Carpet: 0917



Material

Color	Content
	Paint-WHITE
	Paint- NCS S 0580-G30Y
	POSTER


WALL INFORMATION

Color	WALL H/cm
	Paint waite 300/cm
	Paint- NCS S 0580-G30Y


5

Elevation


proportion: 1:40

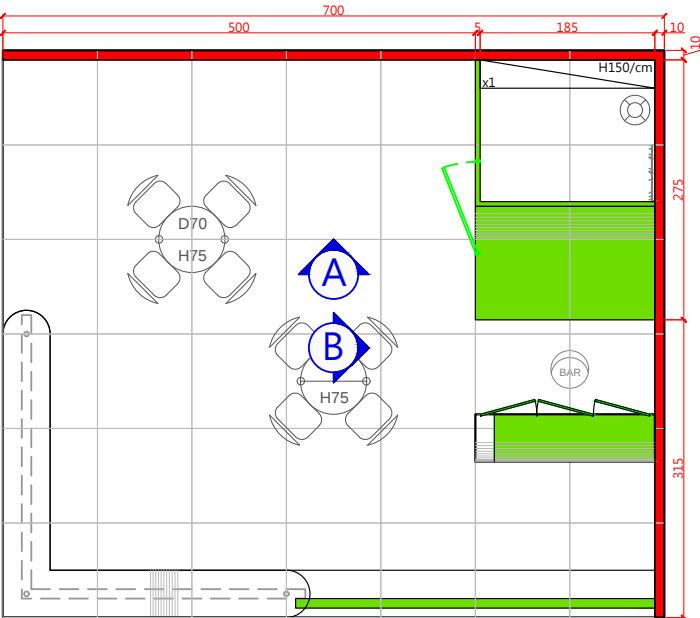

300

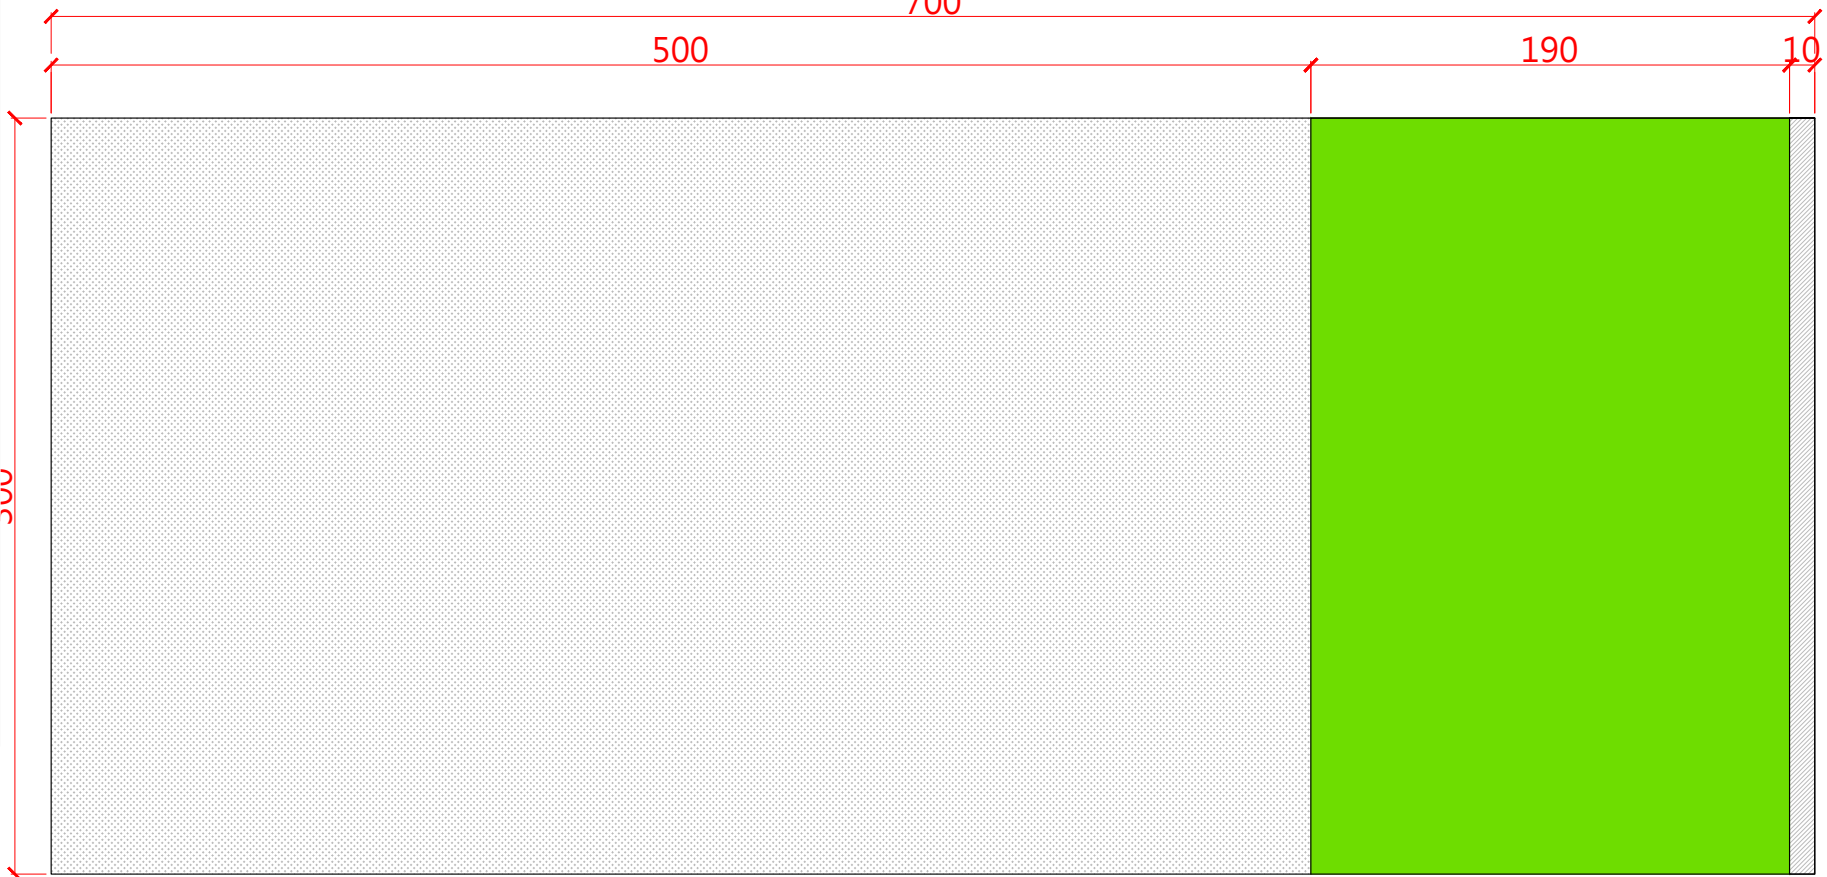

Material	
Color	Content
	Roll Paint White
	Paint- NCS S 0580- G30Y
	Poster

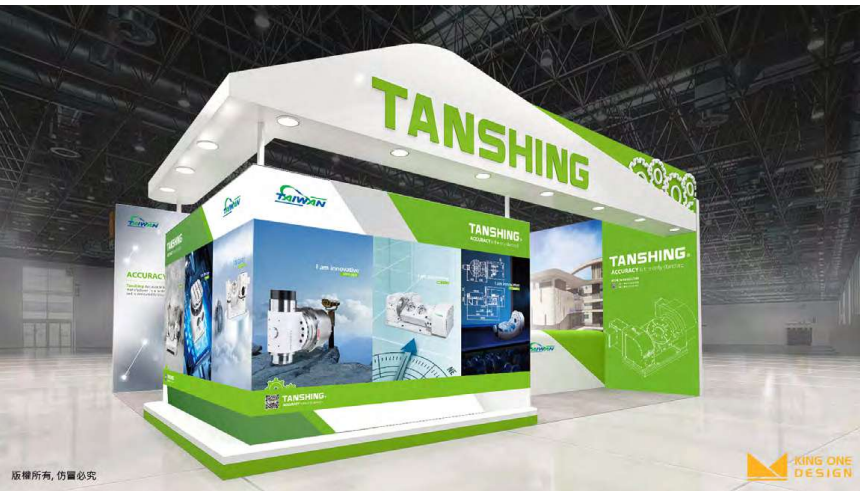

A ELEVATION



DOOR WITH LOCK.

B ELEVATION







Exhibition	Location	Client	Booth No	Booth Size	Move in	Move out	Period	Designer	Contact	Unit:cm	OM	Yu Zu Lou
AMB 2022	Stuttgart/Germany	TANSHING	Hall 1, booth Z233 1Z233	600*700cm	09/02-12 07:00-20:00	09/17 20:00-24:00 09/18-21 07:00-20:00 09/22 07:00-18:00	2022 Sep 13 - 17	Yu Zu Lou	Lynn	Scale	2D	Schnee

6

A-structure

proportion: 1:40

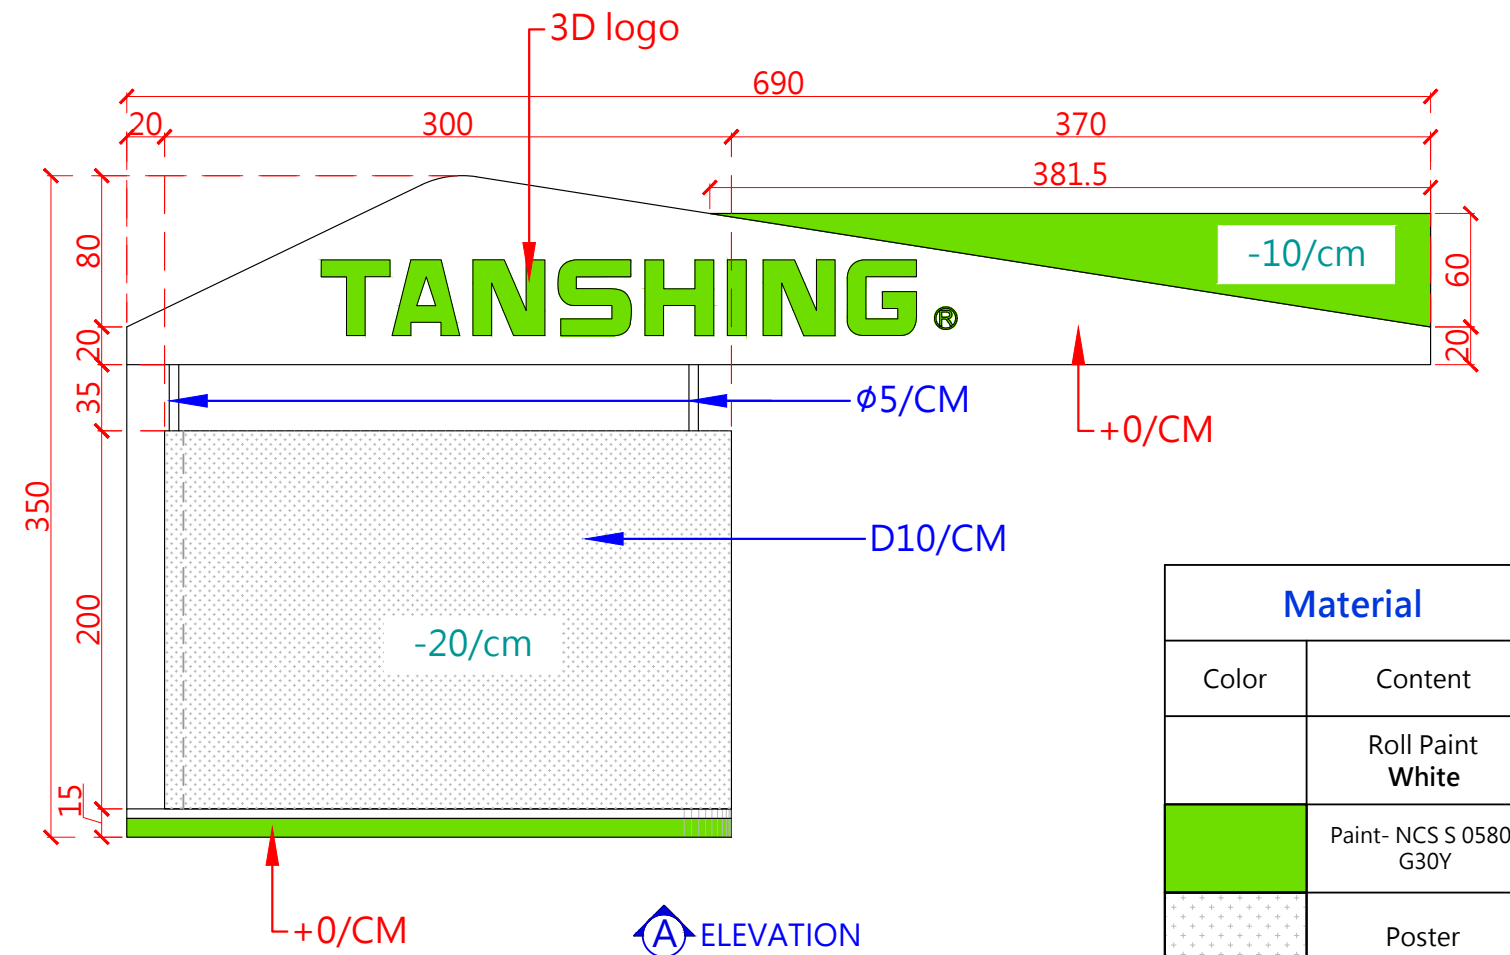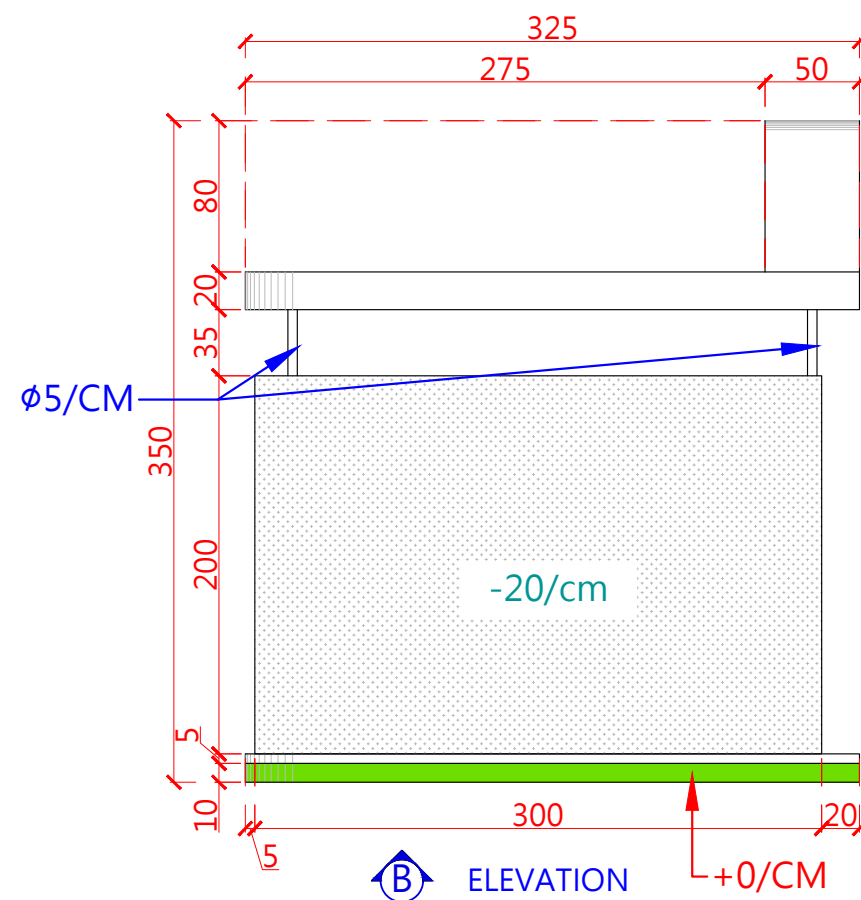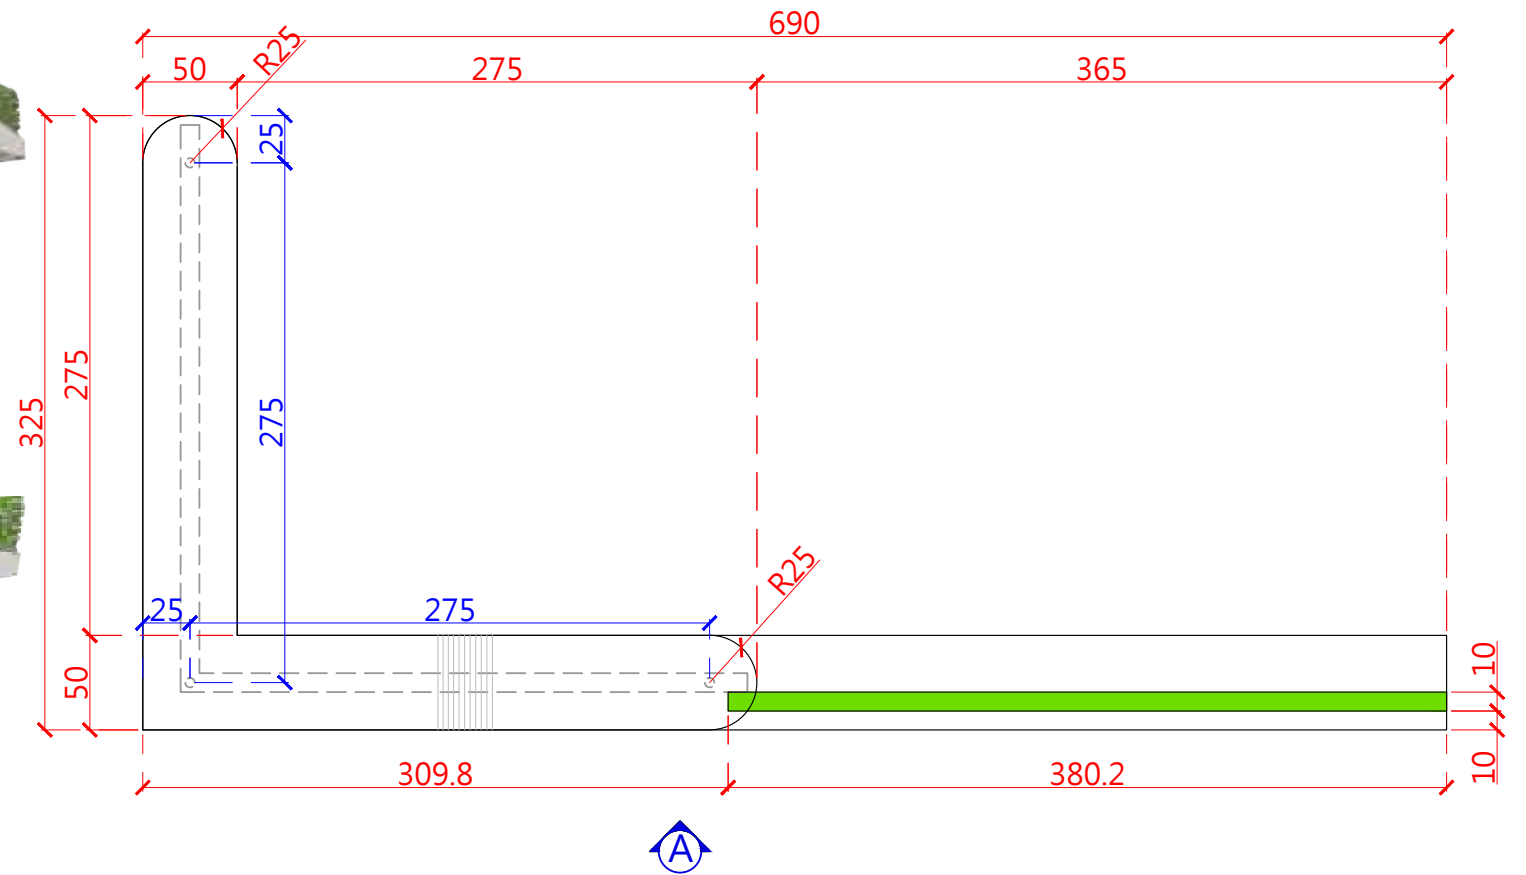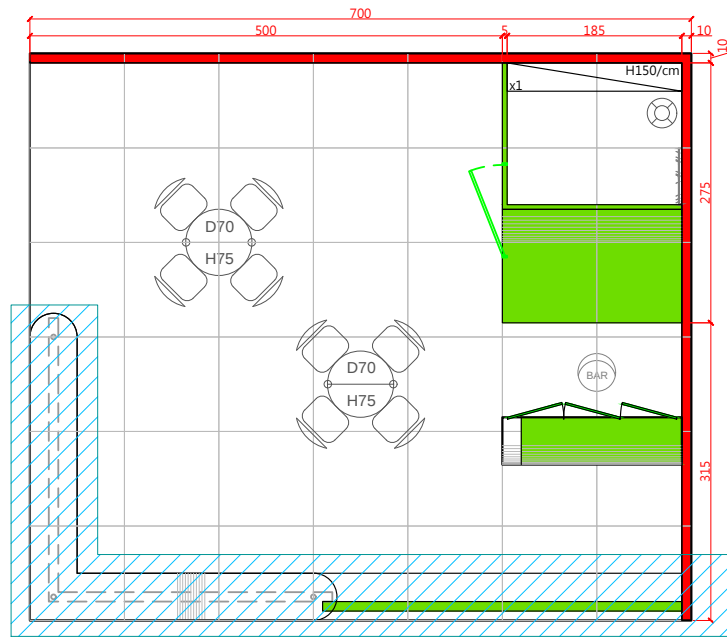

Material	
Color	Content
	Roll Paint White
	Paint- NCS S 0580- G30Y
	Poster



Exhibition
AMB 2022

Location
Stuttgart/Germany

Client
TANSHING

Booth No
Hall 1, booth Z233
1Z233

Booth Size
600*700cm

Move in
09/02-12
07:00-20:00

Move out
09/17 20:00-24:00
09/18-21 07:00-20:00
09/22 07:00-18:00

Period
2022 Sep 13 - 17

Designer
Yu Zu Lou

Contact
Lynn

Unit:cm
Scale



OM
2D

Yu Zu Lou
Schnee

7



A-structure

proportion: 1:40

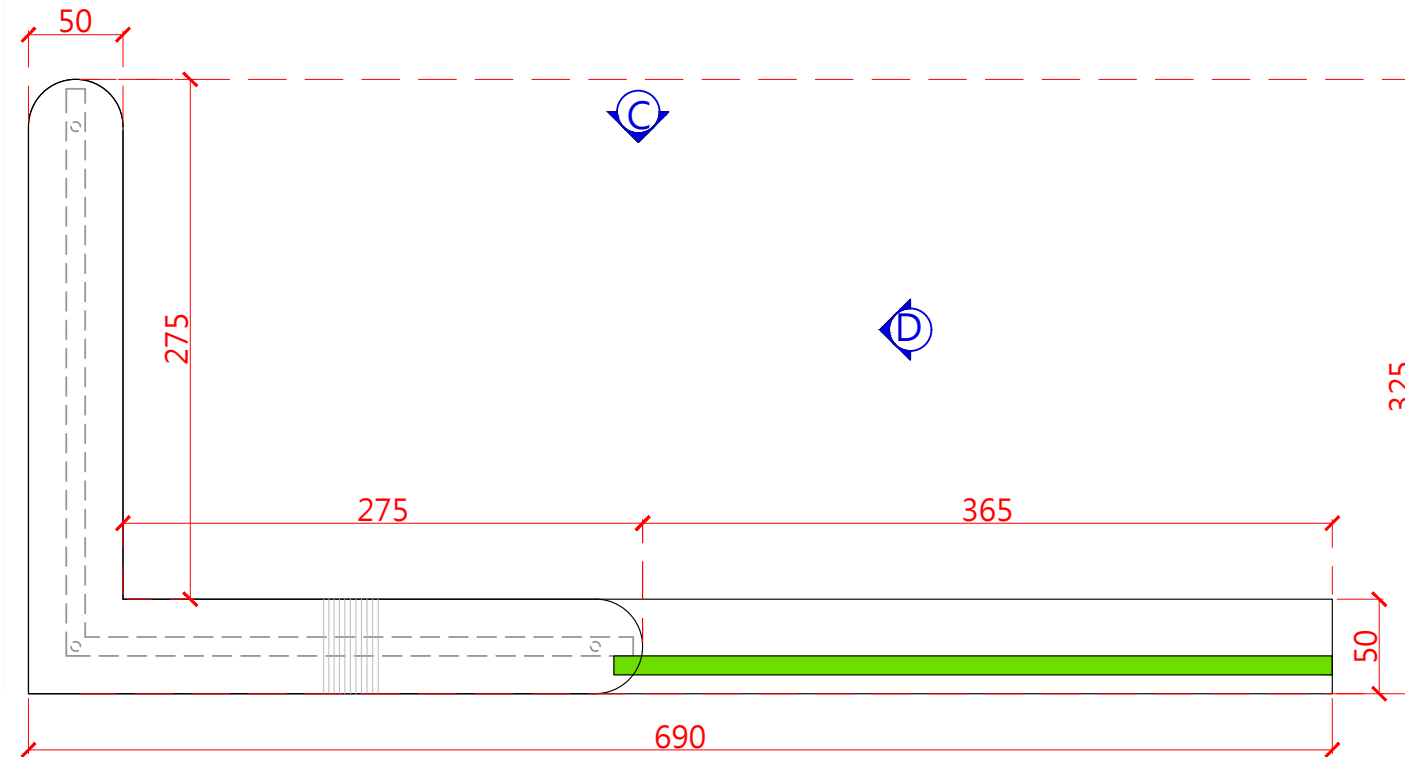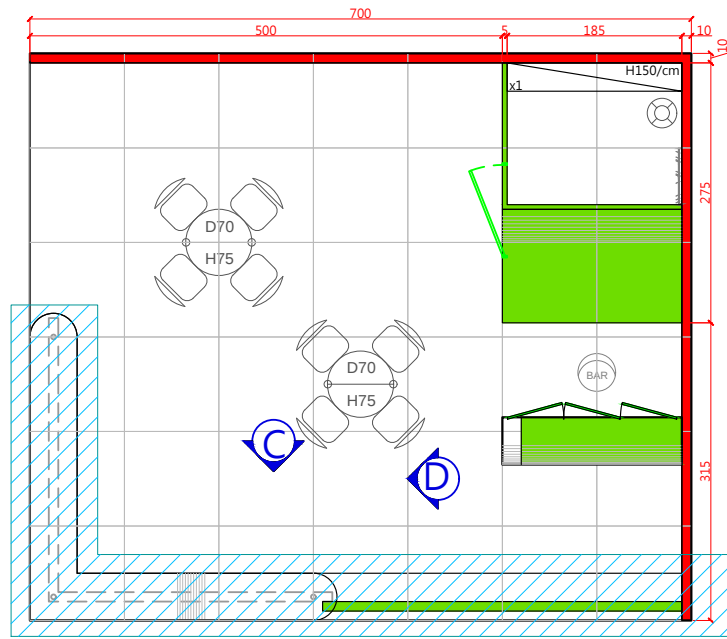

Material

Color	Content
	Roll Paint White
	Paint- NCS S 0580- G30Y
	Poster

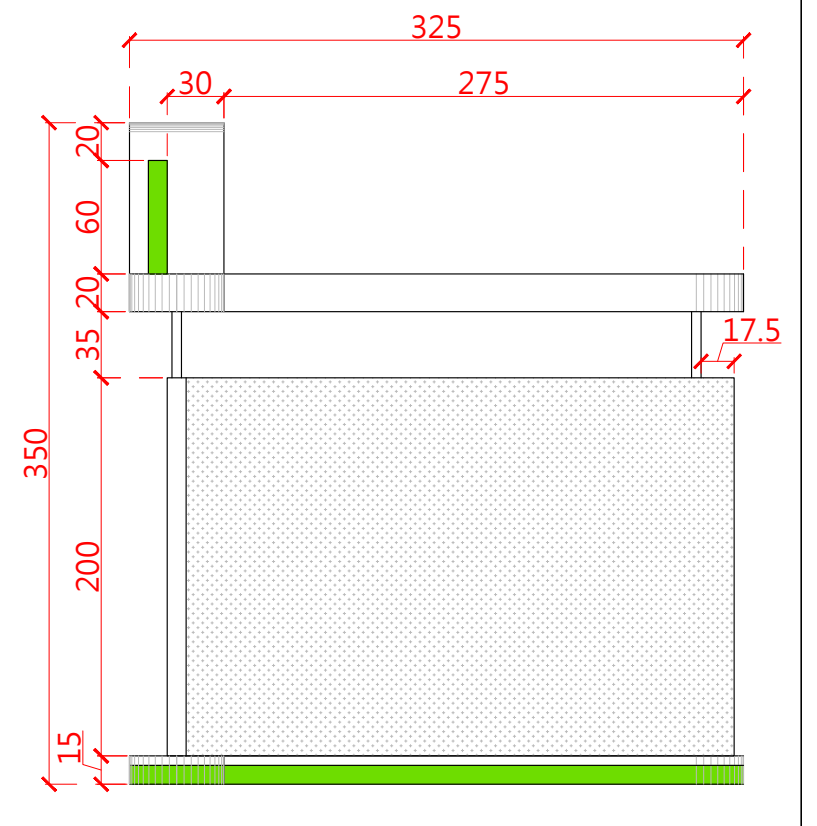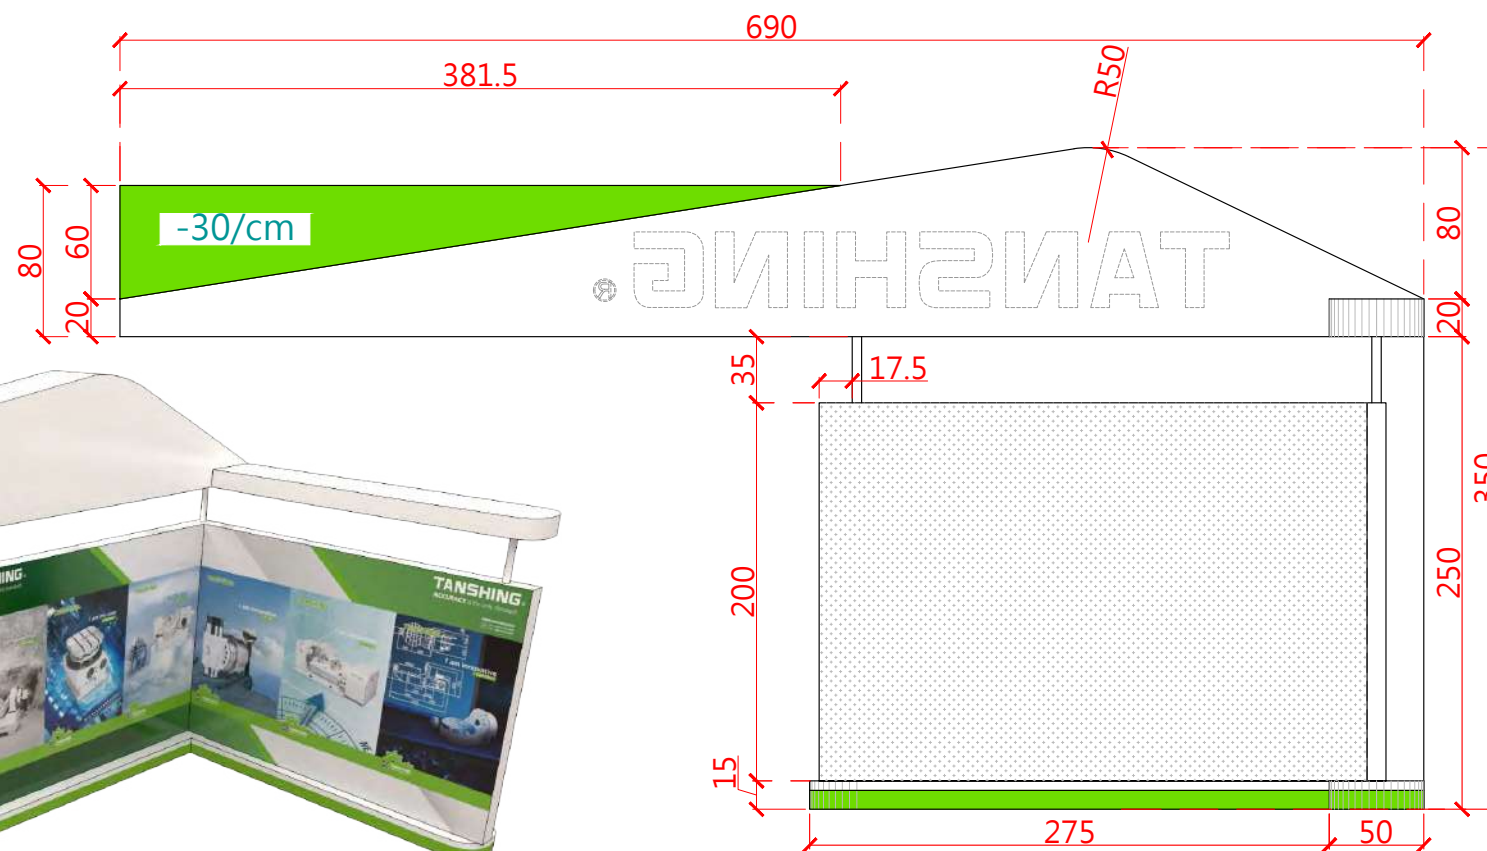

ELEVATION








ELEVATION



Exhibition	Location	Client	Booth No	Booth Size	Move in	Move out	Period	Designer	Contact	Unit:cm	OM	Yu Zu Lou
AMB 2022	Stuttgart/Germany	TANSHING	Hall 1, booth Z233 1Z233	600*700cm	09/02-12 07:00-20:00	09/17 20:00-24:00 09/18-21 07:00-20:00 09/22 07:00-18:00	2022 Sep 13 - 17	Yu Zu Lou	Lynn	Scale	2D	Schnee

B-Information


Figure 10.10 is a technical drawing of a restaurant layout. The drawing shows a floor plan with dimensions: 500, 700, 185, 10, 5, 275, 330. It includes two circular tables labeled D70 and H75, a rectangular table labeled H150/cm, and a green rectangular area. Blue arrows labeled A, B, and C indicate movement paths. A dashed line indicates a path or boundary. A green arrow points to a specific area.

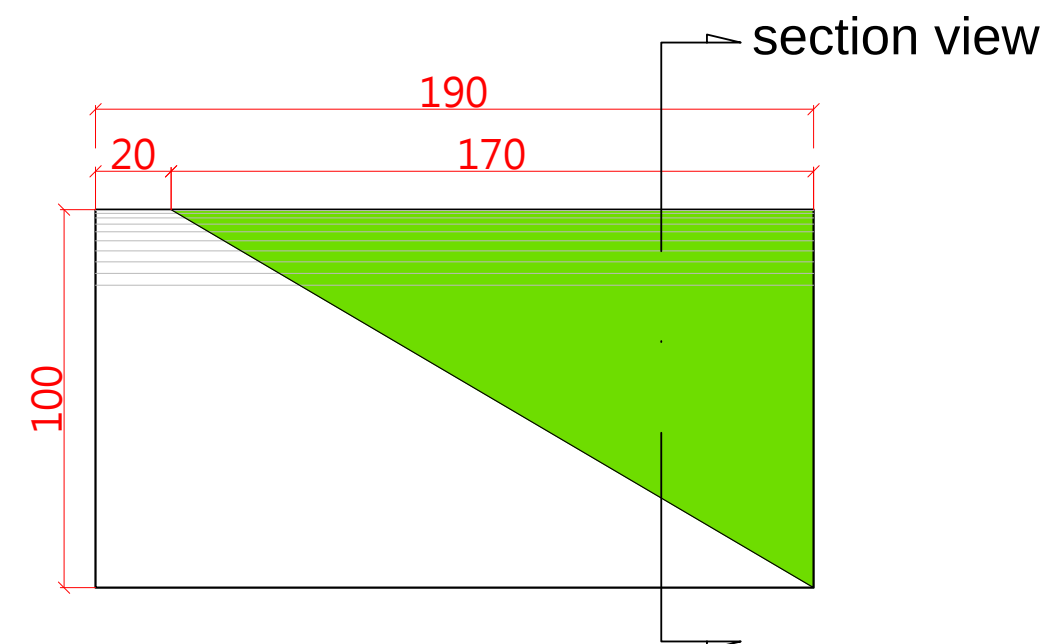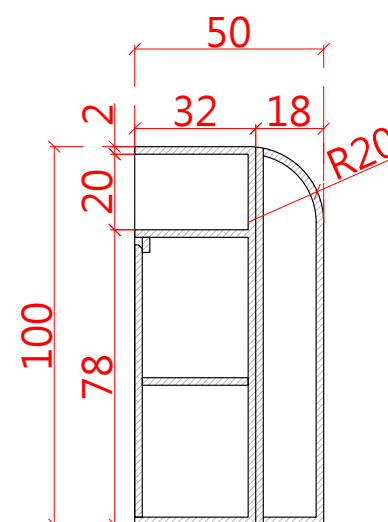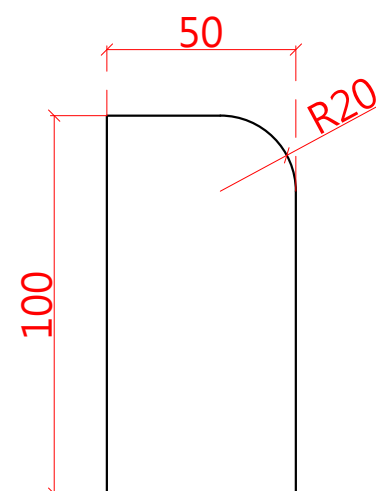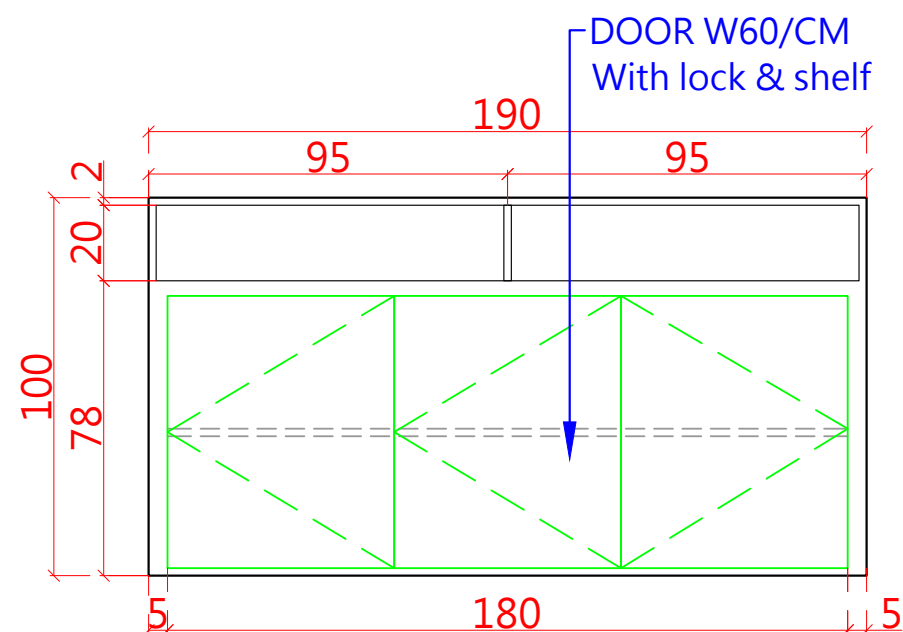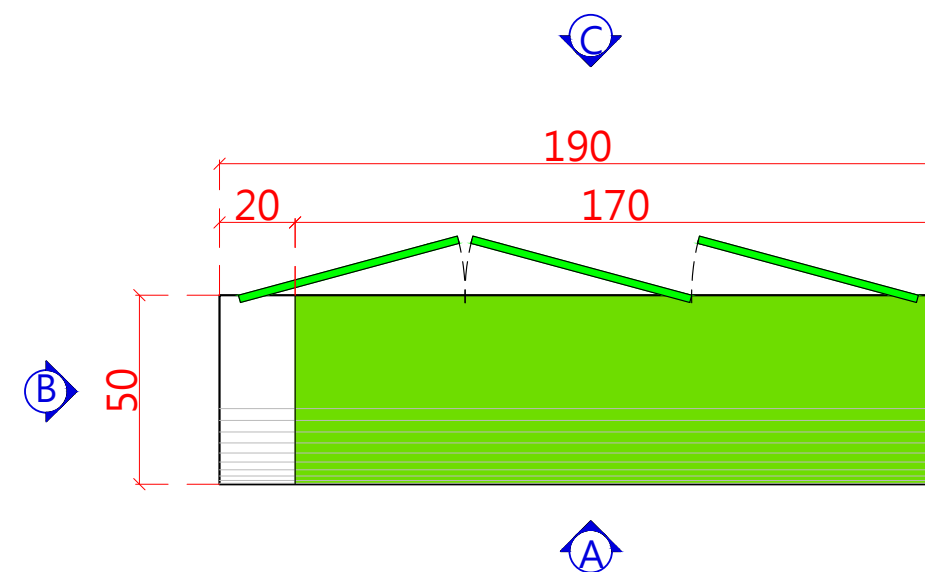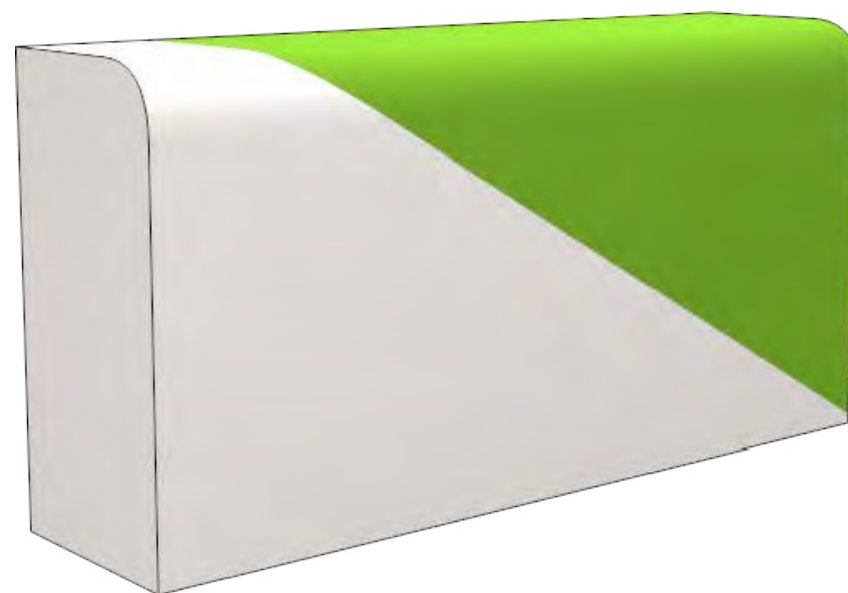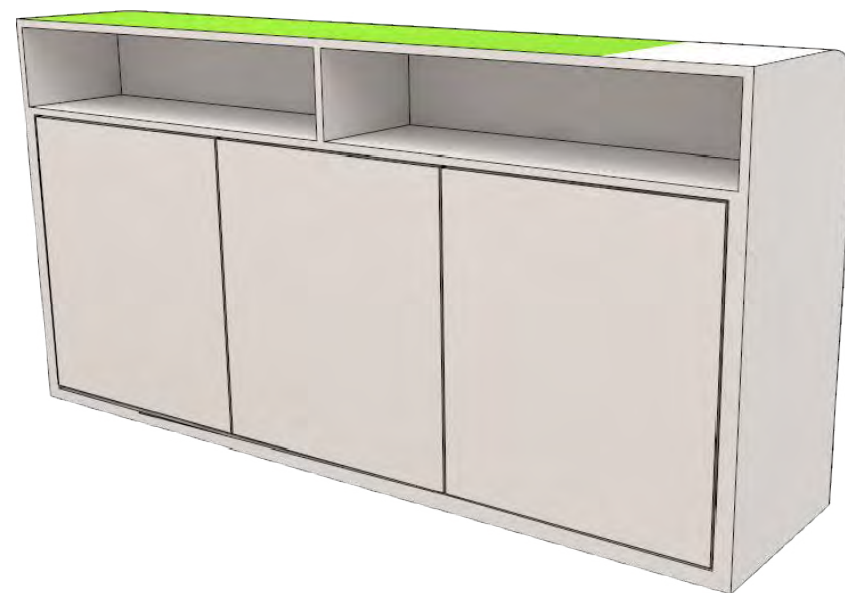

Material	
Color	Content
	Roll Paint White
	Paint- NCS S 0580- G30Y

Exhibition	Location	Client	Booth No	Booth Size	Move in	Move out	Period	Designer	Contact	Unit:cm		OM	Yu Zu Lou
AMB 2022	Stuttgart/Germany	TANSHING	Hall 1, booth Z233 1Z233	600*700cm	09/02-12 07:00-20:00	09/17 20:00-24:00 09/18-21 07:00-20:00 09/22 07:00-18:00	2022 Sep 13 - 17	Yu Zu Lou	Lynn	Scale		2D	Schnee

9 3D Logo & Cut Vinyl

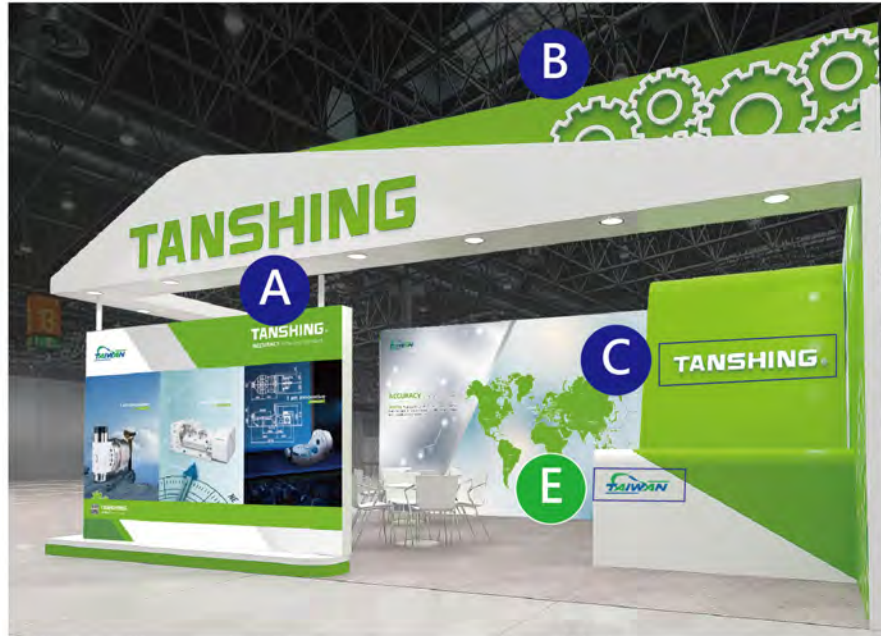

A TANSHING_3D LOGO

Polyform thick 3cm
W332.8 x H40 cm
Amount : 1

■ NCS S 0580-G30Y




C TANSHING_3D LOGO

Polyform thick 3cm
W124.8 x H15 cm
Amount : 1
White



B TANSHING_3D LOGO

Polyform thick 3cm
W155 x H60 cm
Amount : 1
White

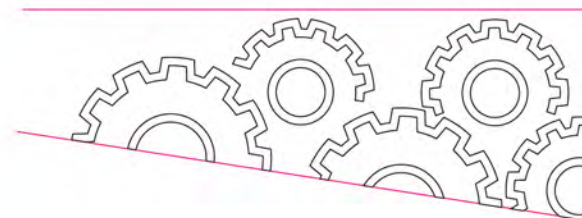


D TANSHING_Cut Vinyl


W83.2 x H10cm
Amount : 1
White



E TANSHING_Cut Vinyl

W42 x H13.7cm
Amount : 1
White

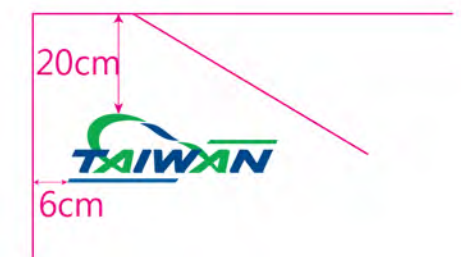

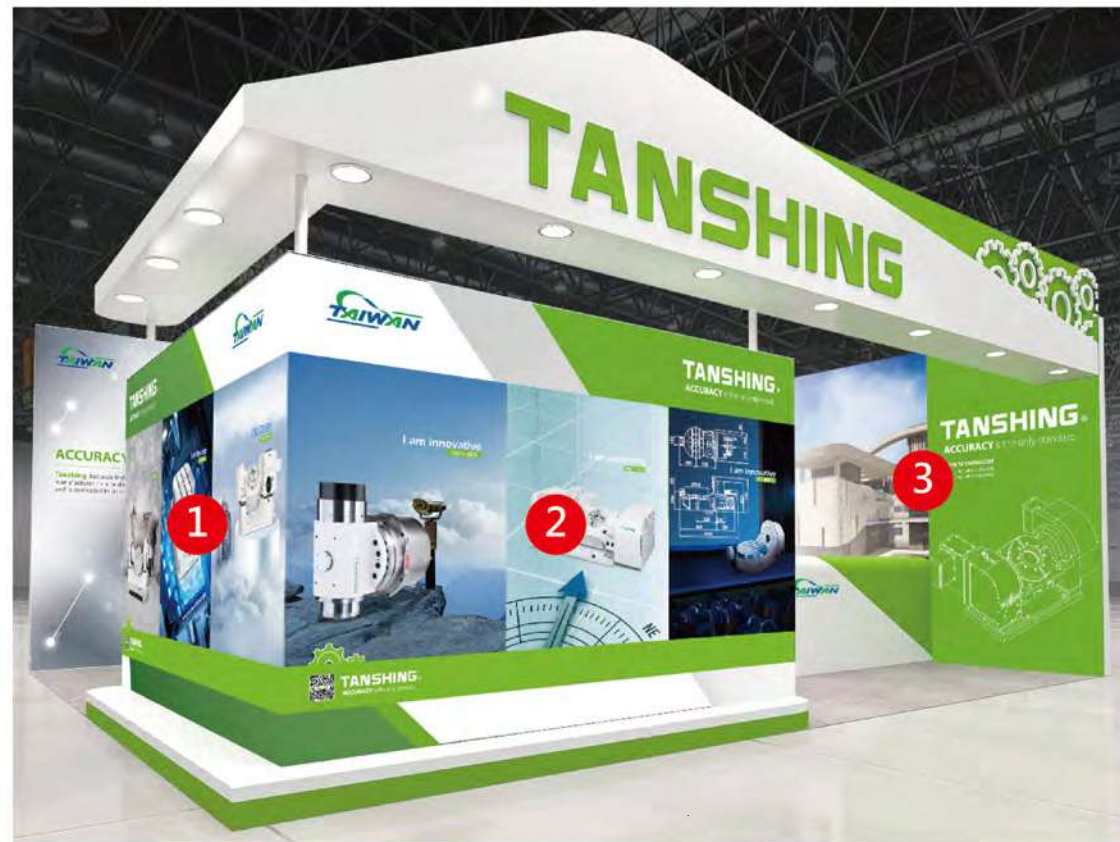

1 TANSHING_Poster

W300 x H200 cm
Amount : 1
White




2 TANSHING_Poster

W300 x H200 cm
Amount : 1
White



3 TANSHING_Poster

W432.3 x H300 cm
Amount : 1
White

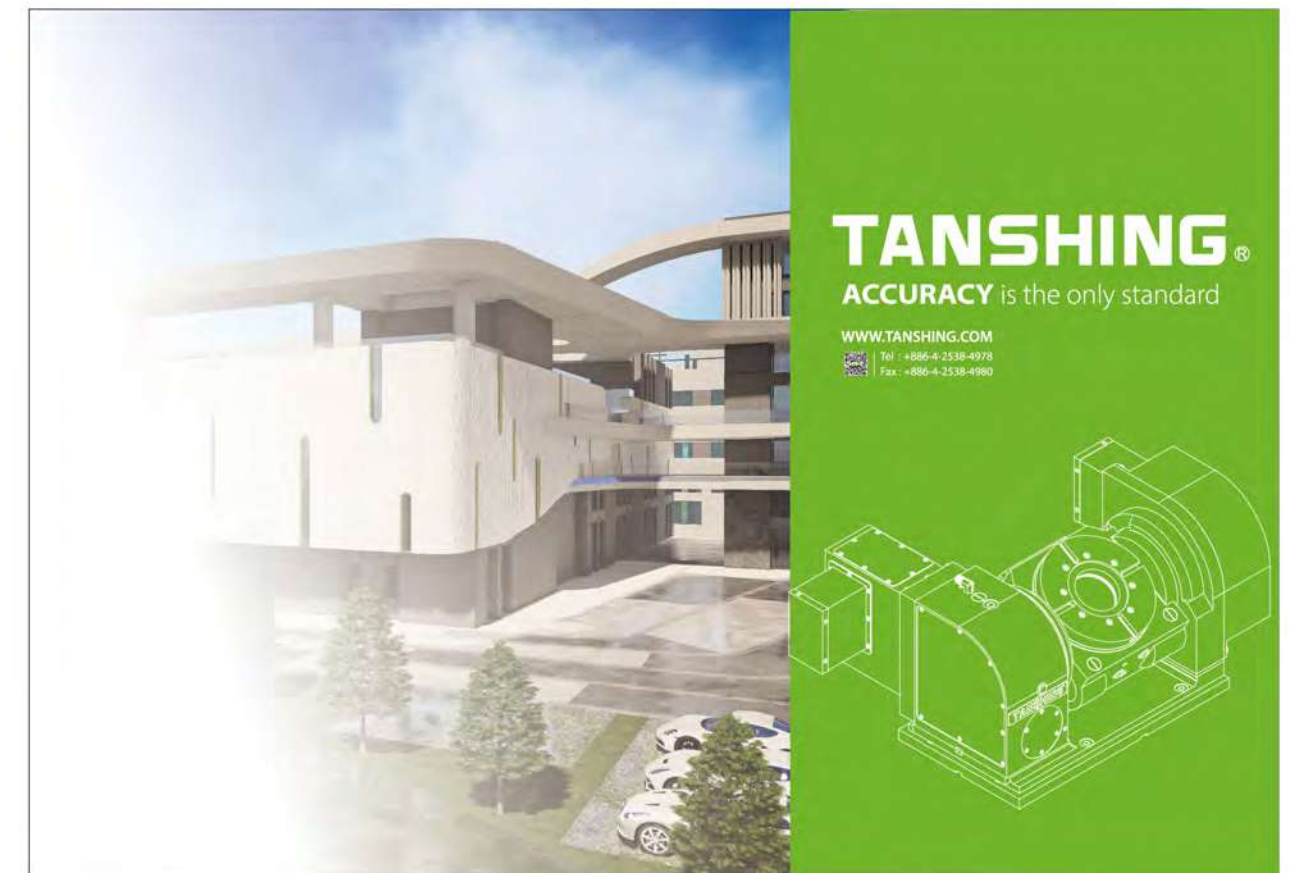

11 Poster



4 TANSHING_Poster

W500 x H300 cm
Amount : 1
White



5 TANSHING_Poster

W290 x H200 cm
Amount : 1
White



6 TANSHING_Poster

W290 x H200 cm
Amount : 1
White



KING ONE
DESIGN

Exhibition	Location	Client	Booth No	Booth Size	Move in	Move out	Period	Designer	Contact	Unit:cm	OM	Yu Zu Lou
AMB 2022	Stuttgart/Germany	TANSHING	Hall 1, booth Z233 1Z233	600*700cm	09/02-12 07:00-20:00	09/17 20:00-24:00 09/18-21 07:00-20:00 09/22 07:00-18:00	2022 Sep 13 - 17	Yu Zu Lou	Lynn	Scale	2D	Schnee

本公司已確認此份3D施工圖內容無誤，現場依此進行施工。

內容包括:

- 海報內容及位置
- 家具數量
- 插座位置

Here I confirm all the content of 3D technical drawings is ok for production.

The including contents are as follows:

- the graphic poster
- the piece of furniture
- the location of socket

攤位代表人簽名/
Contractor Signature

確認日期/
Confirmed/ Date/ Time

	Exhibition	Location	Client	Booth No	Booth Size	Move in	Move out	Period	Designer	Contact	Unit:cm	OM	Yu Zu Lou
	AMB 2022	Stuttgart/Germany	TANSHING	Hall 1, booth Z233 1Z233	600*700cm	09/02-12 07:00-20:00	09/17 20:00-24:00 09/18-21 07:00-20:00 09/22 07:00-18:00	2022 Sep 13 - 17	Yu Zu Lou	Lynn	Scale	2D	Schnee